




3D PERSPECTIVE RENDERING

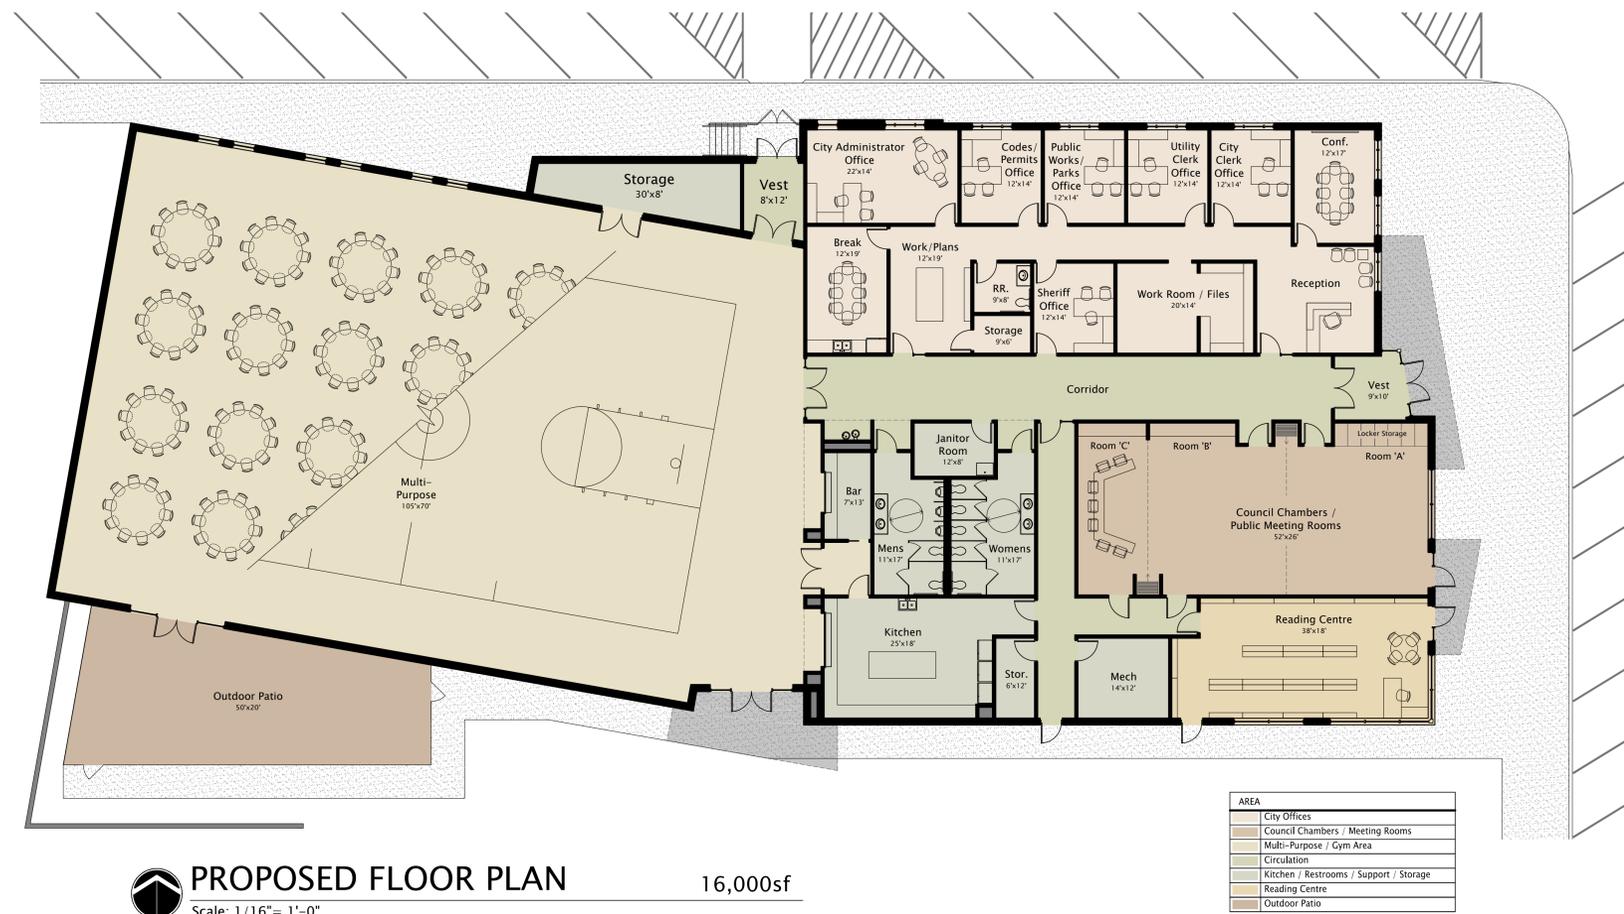

PROPOSED FLOOR PLAN  
Scale: 1/16" = 1'-0"

16,000sf



3D PERSPECTIVE MODEL



3D PERSPECTIVE MODEL

Engineering ■ Architecture ■ Planning ■ Surveying



JEO CONSULTING GROUP INC  
800.723.8567

# HICKMAN COMMUNITY CENTER ■ CITY OFFICES

(PRELIMINARY | CONCEPTUAL DESIGN)

© JEO Consulting Group, Inc.  
July | 2013